


SEAGATE CONVENTION CENTRE

TOLEDO, OHIO

SECOR BUILDING

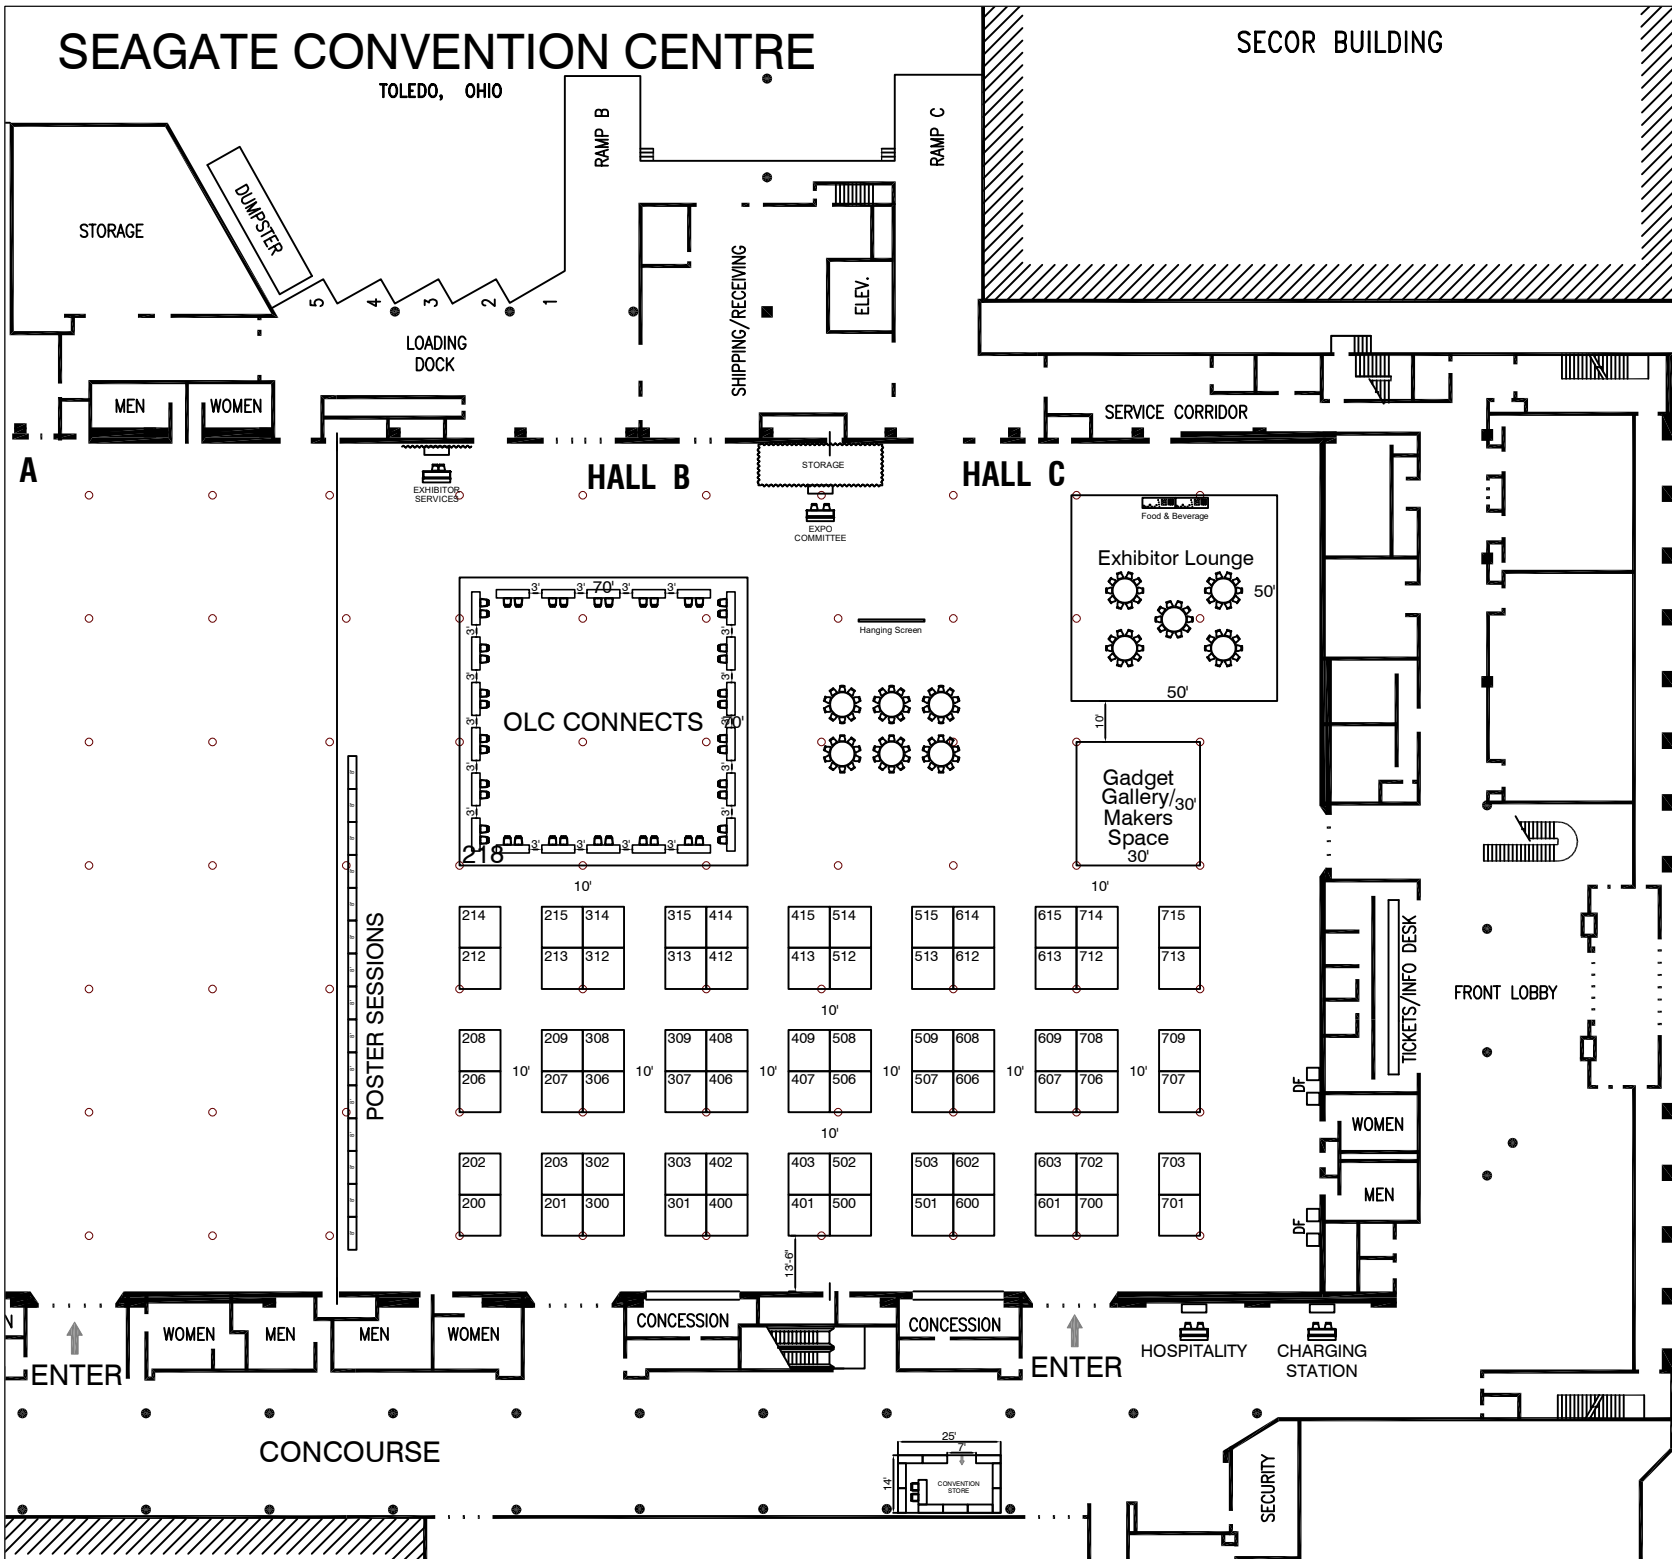

Ohio Library Council Convention & Expo 2022

Show Name: OLC 2022

Show Dates: September 28-30, 2022

Facility: SeaGate Convention Centre

City, State: Toledo, OH

Location: Halls B&C

Legend:

Inventory as of 07/13/2022

Dimension	Size	Qty
10x10'	100	72
70x70'	4,900	1
Totals:		73

AE: Jeff Lockshine

Show Number: 526

Drawn By: Gail Bamforth

Revised: 7/13/2022 10:08 AM

File: 0526-2-22 OLC_r5

Every effort has been made to ensure the accuracy of all information contained on this floor plan. However, no warranties, either expressed or implied are made with respect to this floor plan. If the location of building columns, utilities or other architectural components of the facility is a consideration in the construction of an exhibit, it is the sole responsibility of the exhibitor to physically inspect the facility to verify all dimensions and locations.

